


Drilling and Grouting Layout - 6m Grid

**SITE
BOUNDARY**

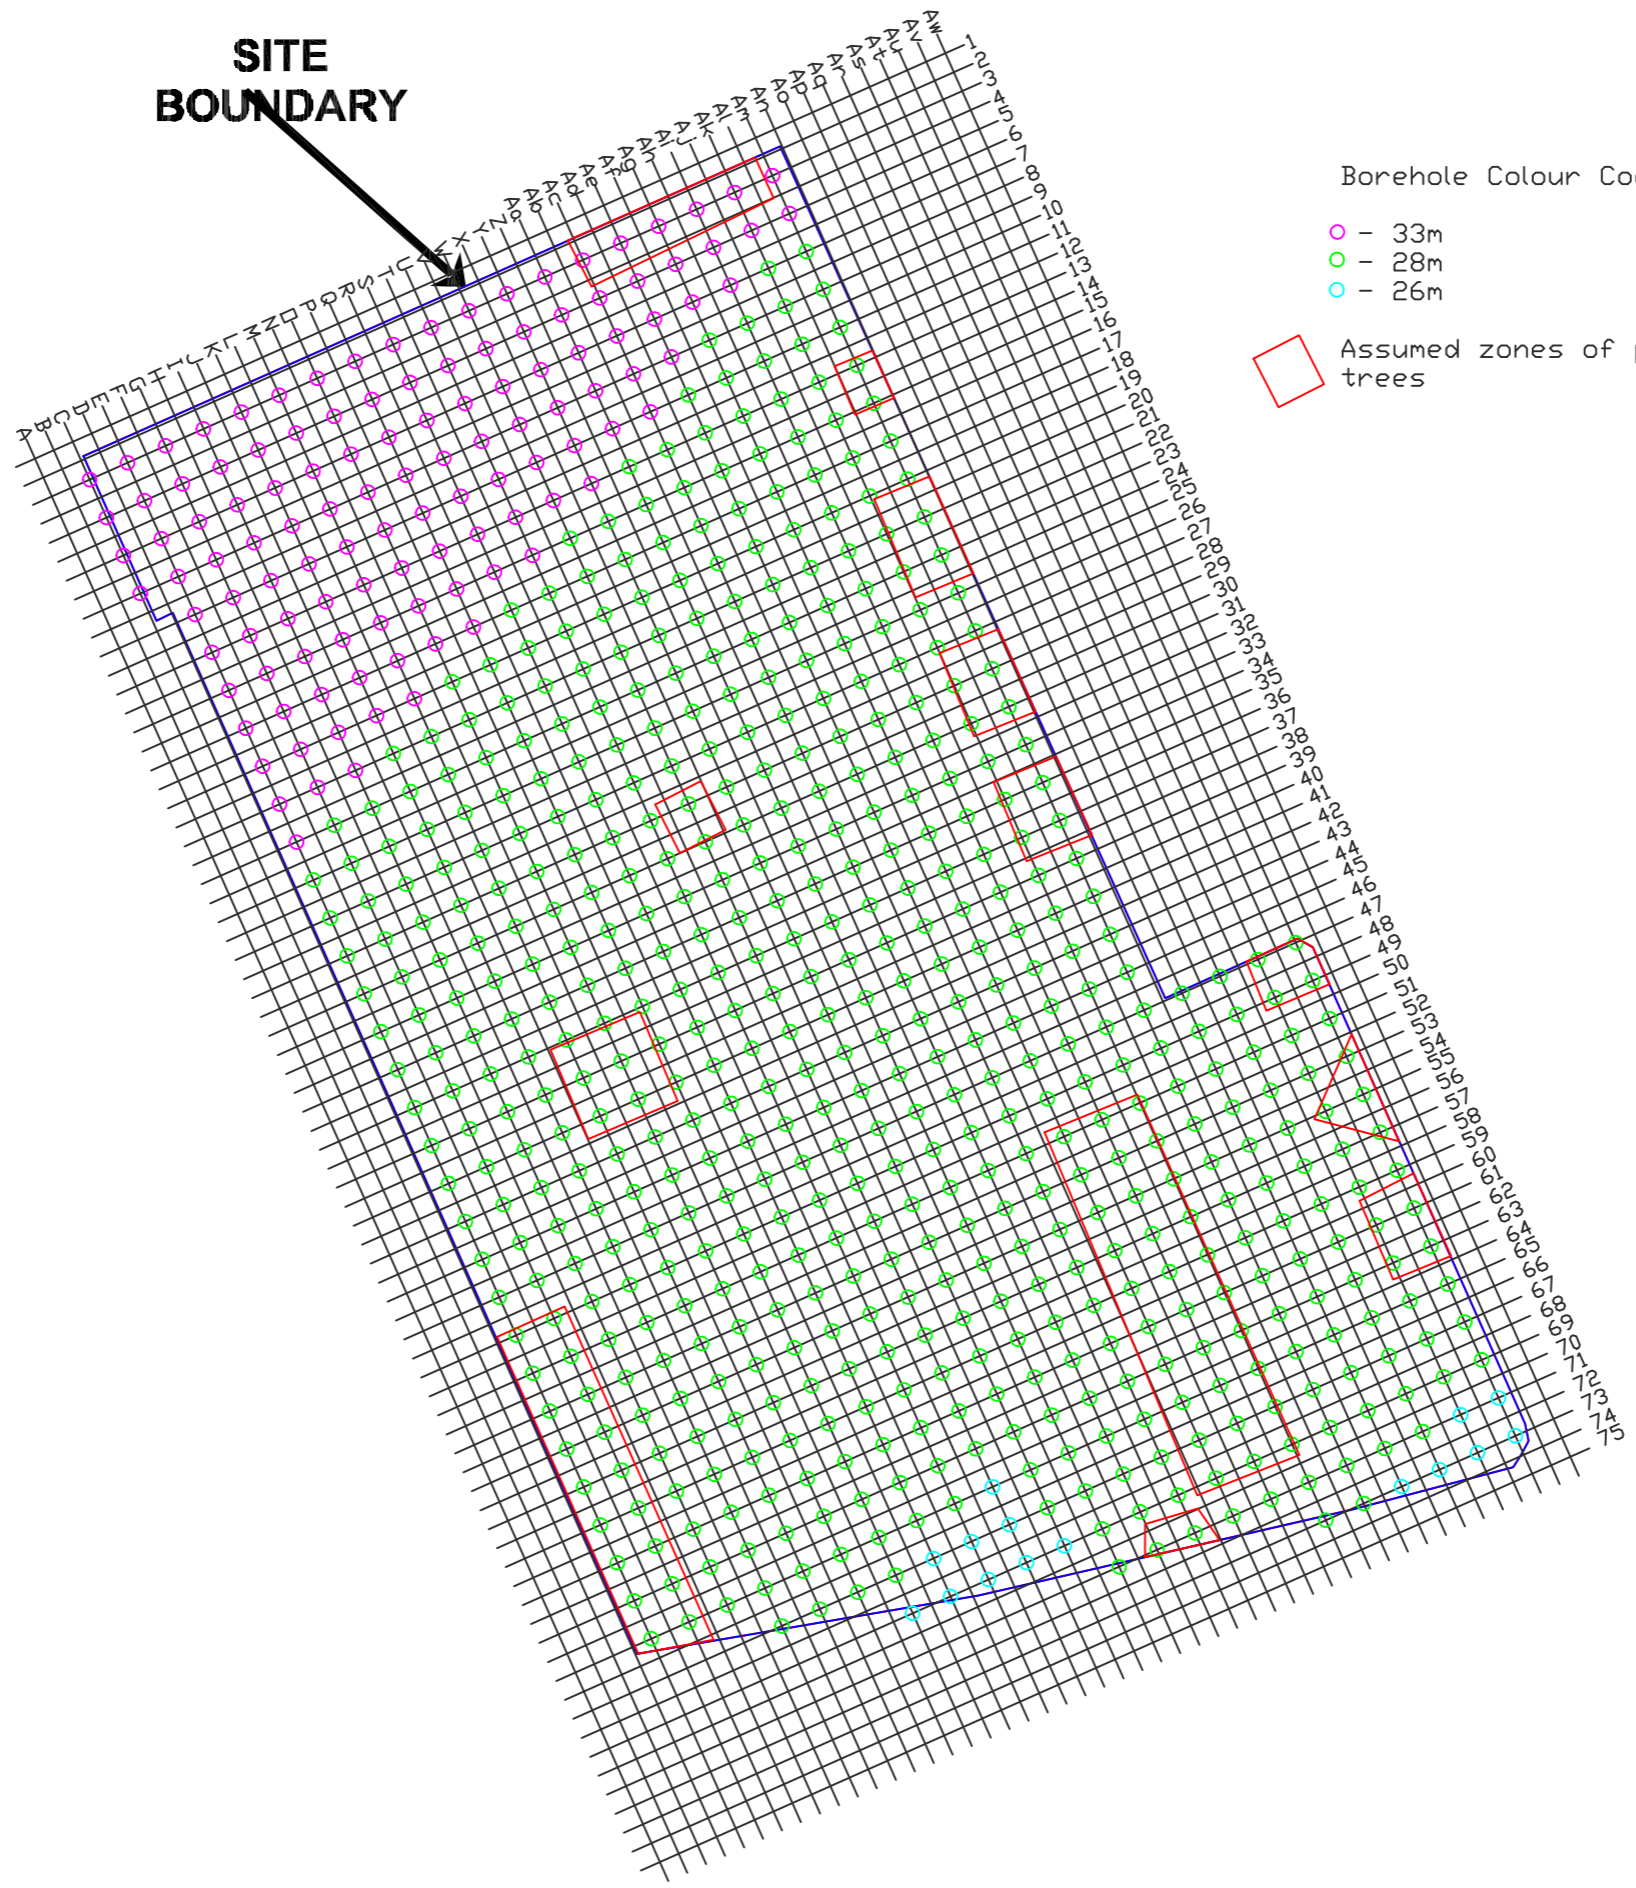

Borehole Colour Code Key

- - 33m
- - 28m
- - 26m

□ Assumed zones of protected trees